


Serial number: 309036

© Crown copyright and database right 2025
Ordnance Survey licence AC0000848283
Reproduction in whole or in part is prohibited
without the prior permission of Ordnance Survey.

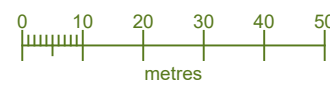

This drawing is the copyright of Manorwood Construction Ltd but may be used for planning purposes by the Local Authority without breach of copyright.

Do not scale from this drawing unless for Local Authority planning purposes.

All dimensions must be checked on site prior to commencement of works.

Construction (Design and Management) Regulations 2015

This drawing is intended for Planning purposes only and as such does not highlight residual design related health and safety risks.

This information can be provided on request; however, it is anticipated that the full extent of residual risks will be identified during the detailed Building Regulations or construction design Status and prior to construction works commencing on site.

All responsibilities and duties of Principle Designer as stated within the above regulations now revert to the client unless Manorwood are appointed to undertake Building Regulations or construction drawings.



Suite 114
26 The Hornet
Chichester
West Sussex
PO19 7BB

tel: 01243 201 102
email: enquiries@manorwood.co.uk
web: www.manorwood.co.uk

Address

Reigate College Castlefield Road
Reigate Surrey RH2 0SD

Drawing No. 2504RC_R2_000

Scale @ A3 1:1250

Job No. 2504RC_R2

Drawn By VM

Checked By BK

Drawn On 02.06.2026

Issued On 02.06.2026

Status Existing

Drawing Location Plan


Submission **Planning**

Revision 000

Application Area: 1377 m²



Indicative: 0.0°

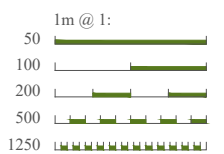



Block Plan
1:200 PROPOSED

This drawing is the copyright of Manorwood Construction Ltd but may be used for planning purposes by the Local Authority without breach of copyright.

Do not scale from this drawing unless for Local Authority planning purposes.

All dimensions must be checked on site prior to commencement of works.

Construction (Design and Management) Regulations 2015

This drawing is intended for Planning purposes only and as such does not highlight residual design related health and safety risks.

This information can be provided on request; however, it is anticipated that the full extent of residual risks will be identified during the detailed Building Regulations or construction design Status and prior to construction works commencing on site.

All responsibilities and duties of Principle Designer as stated within the above regulations now revert to the client unless Manorwood are appointed to undertake Building Regulations or construction drawings.



Suite 114
26 The Hornet
Chichester
West Sussex
PO19 7BB

tel: 01243 201 102
email: enquiries@manorwood.co.uk
web: www.manorwood.co.uk

Address
Reigate College Castlefield Road
Reigate Surrey RH2 0SD

Drawing No. 2504RC_R2_001

Scale @ A3 1:200

Job No. 2504RC_R2

Drawn By VM

Checked By BK

Drawn On 02.06.2026

Issued On 02.06.2026

Status Proposed

Drawing Block Plan


Submission **Planning**

Revision 01

- Key:
- - - Denotes outline of removed tennis courts
 - Tarmac surfacing to match existing
 - Grassed area with soft planting



Indicative: 0.0°

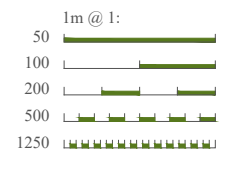

Notes: Boundary trees to be retained



Proposed GEA - 968m²
 Proposed GIA - 878m²

This drawing is the copyright of Manorwood Construction Ltd but may be used for planning purposes by the Local Authority without breach of copyright.

Do not scale from this drawing unless for Local Authority planning purposes.

All dimensions must be checked on site prior to commencement of works.

Construction (Design and Management) Regulations 2015

This drawing is intended for Planning purposes only and as such does not highlight residual design related health and safety risks.

This information can be provided on request; however, it is anticipated that the full extent of residual risks will be identified during the detailed Building Regulations or construction design Status and prior to construction works commencing on site.

All responsibilities and duties of Principle Designer as stated within the above regulations now revert to the client unless Manorwood are appointed to undertake Building Regulations or construction drawings.

MANORWOOD
building on tradition

Suite 114
 26 The Hornet
 Chichester
 West Sussex
 PO19 7BB


tel: 01243 201 102
 email: enquiries@manorwood.co.uk
 web: www.manorwood.co.uk

Address
 Reigate College Castlefield Road
 Reigate Surrey RH2 0SD

Drawing No. 2504RC_R2_100
 Scale @ A2 1:100
 Job No. 2504RC_R2
 Drawn By VM
 Checked By BK
 Drawn On 02.06.2026
 Issued On 02.06.2026
 Status Proposed
 Drawing Ground Floor Plan
 Submission **Planning**
 Revision **000**




Indicative: 5.9°

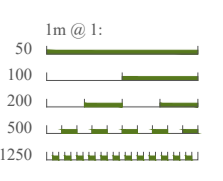

Key:

- - - - - Existing ground level
- Proposed ground level

South
1:100 | PROPOSED

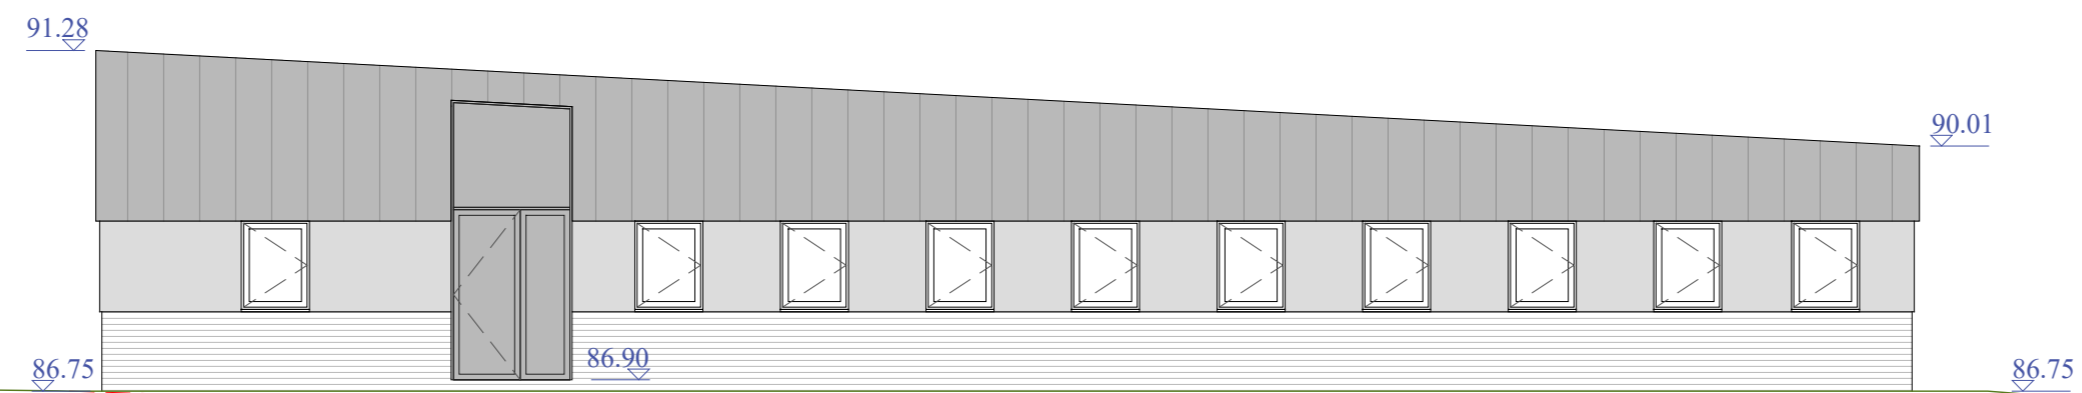

94.32

91.83

91.01

91.28
90.01

Upvc windows

Rendered walls

Flat rooflights over Learning Support Room

Flat rooflight over SENCO room

Flat rooflight over corridor nr Meeting Room

Flat rooflight over Class Room West

Flat rooflight over Meeting Room

Flat rooflight over Class Room East

Grey metal standing seam roof

87.56

87.00

86.75

86.90

86.75

Brick plinth to match surrounding buildings brickwork

Solar panels

Solar panels

Solar panels

East
1:100 | PROPOSED

94.32

91.83

91.28

90.01


91.01

86.90

86.75

87.18

North
1:100 | PROPOSED

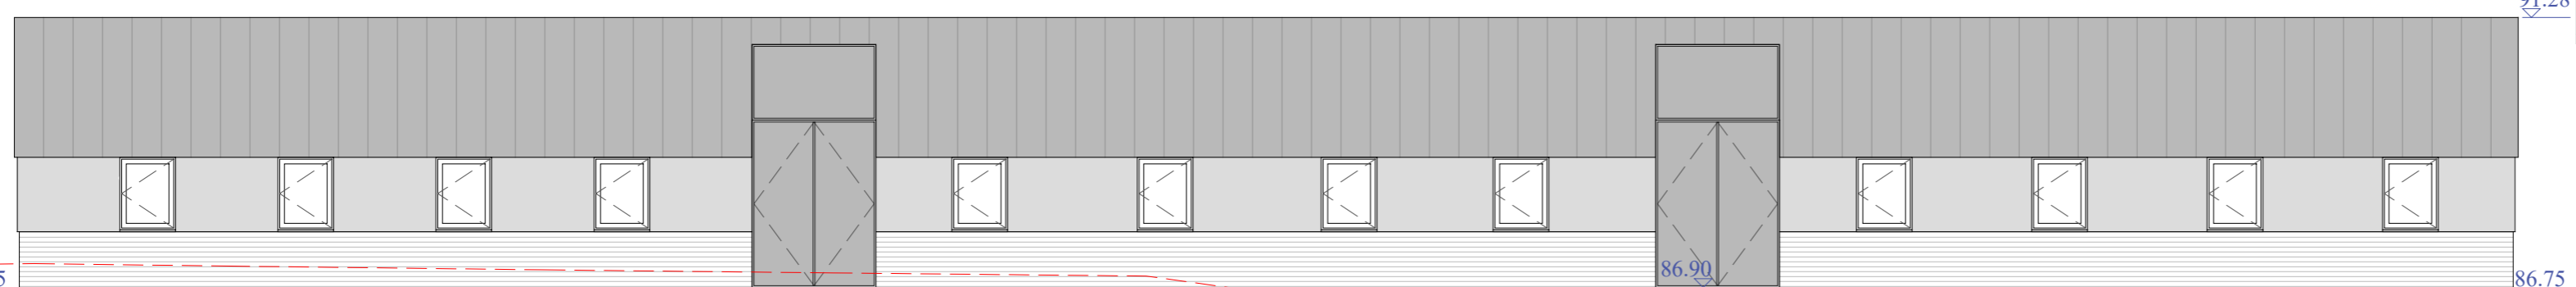

91.28

91.83

86.90

86.75

West
1:100 | PROPOSED

This drawing is the copyright of Manorwood Construction Ltd but may be used for planning purposes by the Local Authority without breach of copyright.

Do not scale from this drawing unless for Local Authority planning purposes.

All dimensions must be checked on site prior to commencement of works.

Construction (Design and Management) Regulations 2015

This drawing is intended for Planning purposes only and as such does not highlight residual design related health and safety risks.

This information can be provided on request; however, it is anticipated that the full extent of residual risks will be identified during the detailed Building Regulations or construction design Status and prior to construction works commencing on site.

All responsibilities and duties of Principle Designer as stated within the above regulations now revert to the client unless Manorwood are appointed to undertake Building Regulations or construction drawings.

MANORWOOD
building on tradition


Suite 114
26 The Hornet
Chichester
West Sussex
PO19 7BB

tel: 01243 201 102
email: enquiries@manorwood.co.uk
web: www.manorwood.co.uk

Address

Reigate College Castlefield Road
Reigate Surrey RH2 0SD

Drawing No. 2504RC_R2_101
Scale @ A2 1:100
Job No. 2504RC_R2
Drawn By VM
Checked By BK
Drawn On 02.06.2026
Issued On 02.06.2026
Status Proposed
Drawing Elevations
Submission **Planning**
Revision 03

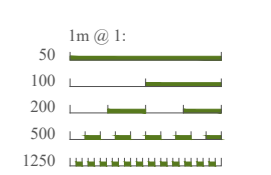

This drawing is the copyright of Manorwood Construction Ltd but may be used for planning purposes by the Local Authority without breach of copyright.

Do not scale from this drawing unless for Local Authority planning purposes.


All dimensions must be checked on site prior to commencement of works.

Construction (Design and Management) Regulations 2015

This drawing is intended for Planning purposes only and as such does not highlight residual design related health and safety risks.

This information can be provided on request; however, it is anticipated that the full extent of residual risks will be identified during the detailed Building Regulations or construction design Status and prior to construction works commencing on site.

All responsibilities and duties of Principle Designer as stated within the above regulations now revert to the client unless Manorwood are appointed to undertake Building Regulations or construction drawings.

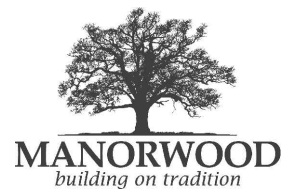

Suite 114
26 The Hornet
Chichester
West Sussex
PO19 7BB

tel: 01243 201 102
email: enquiries@manorwood.co.uk
web: www.manorwood.co.uk

Address

Reigate College Castlefield Road
Reigate Surrey RH2 0SD

Drawing No. 2504RC_R2_200

Scale @ A3 n/a

Job No. 2504RC_R2

Drawn By VM

Checked By BK

Drawn On 02.06.2026

Issued On 02.06.2026

Status Proposed

Drawing Materials

Submission **Planning**

Revision **000**



Upvc fenestration

Rendered walls

Brickwork plinth

Grey metal standing seam roof

Materials

PROPOSED

